


GRENZE

ZONENGRENZE

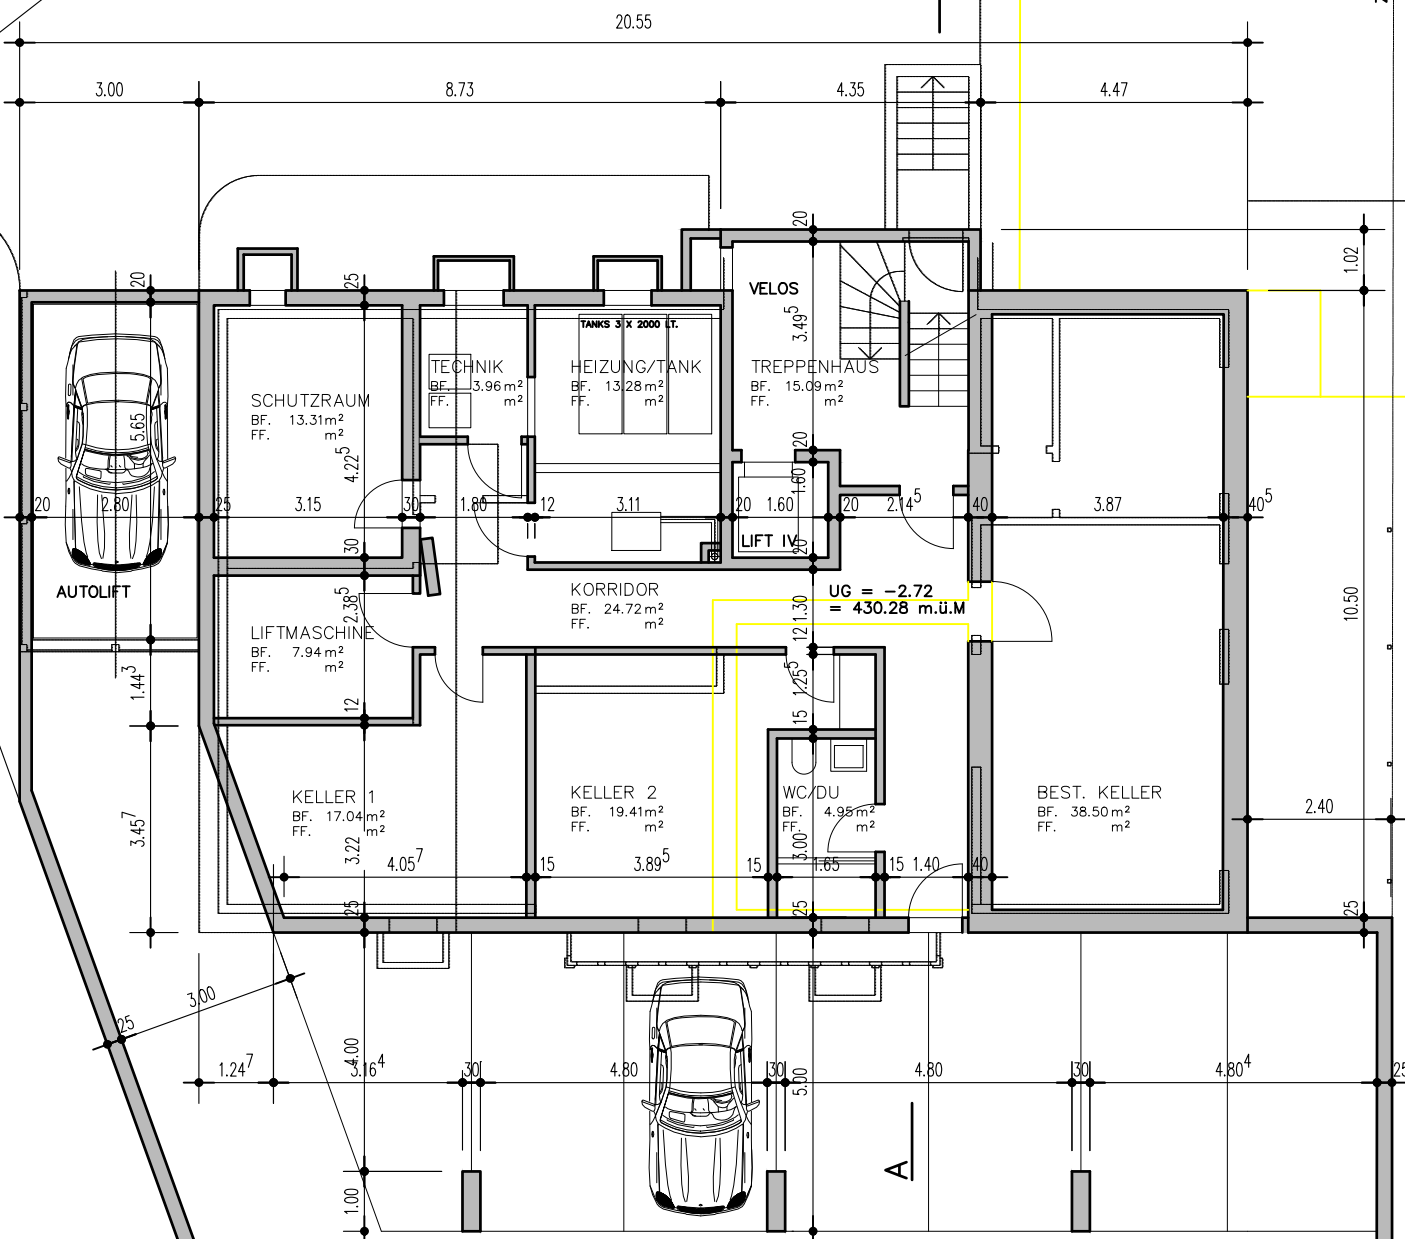

EINSTELLHALLE 14 PW -3.25 = 429.75 m.ü.M
 BF. 373.58m²
 FF. m²

